


**PLANT LIST for wall**

Key	Total	Botanical Name	Common Name	Pot Size
<b>Groundcovers</b>				
Gs	60	Gaultheria shallon	Salal	4 cm pot
Pm	32	Polystichum munitum	Sword Fern	4 cm pot
Pv	32	Polypodium vulgare	Licorice Fern	4 cm pot

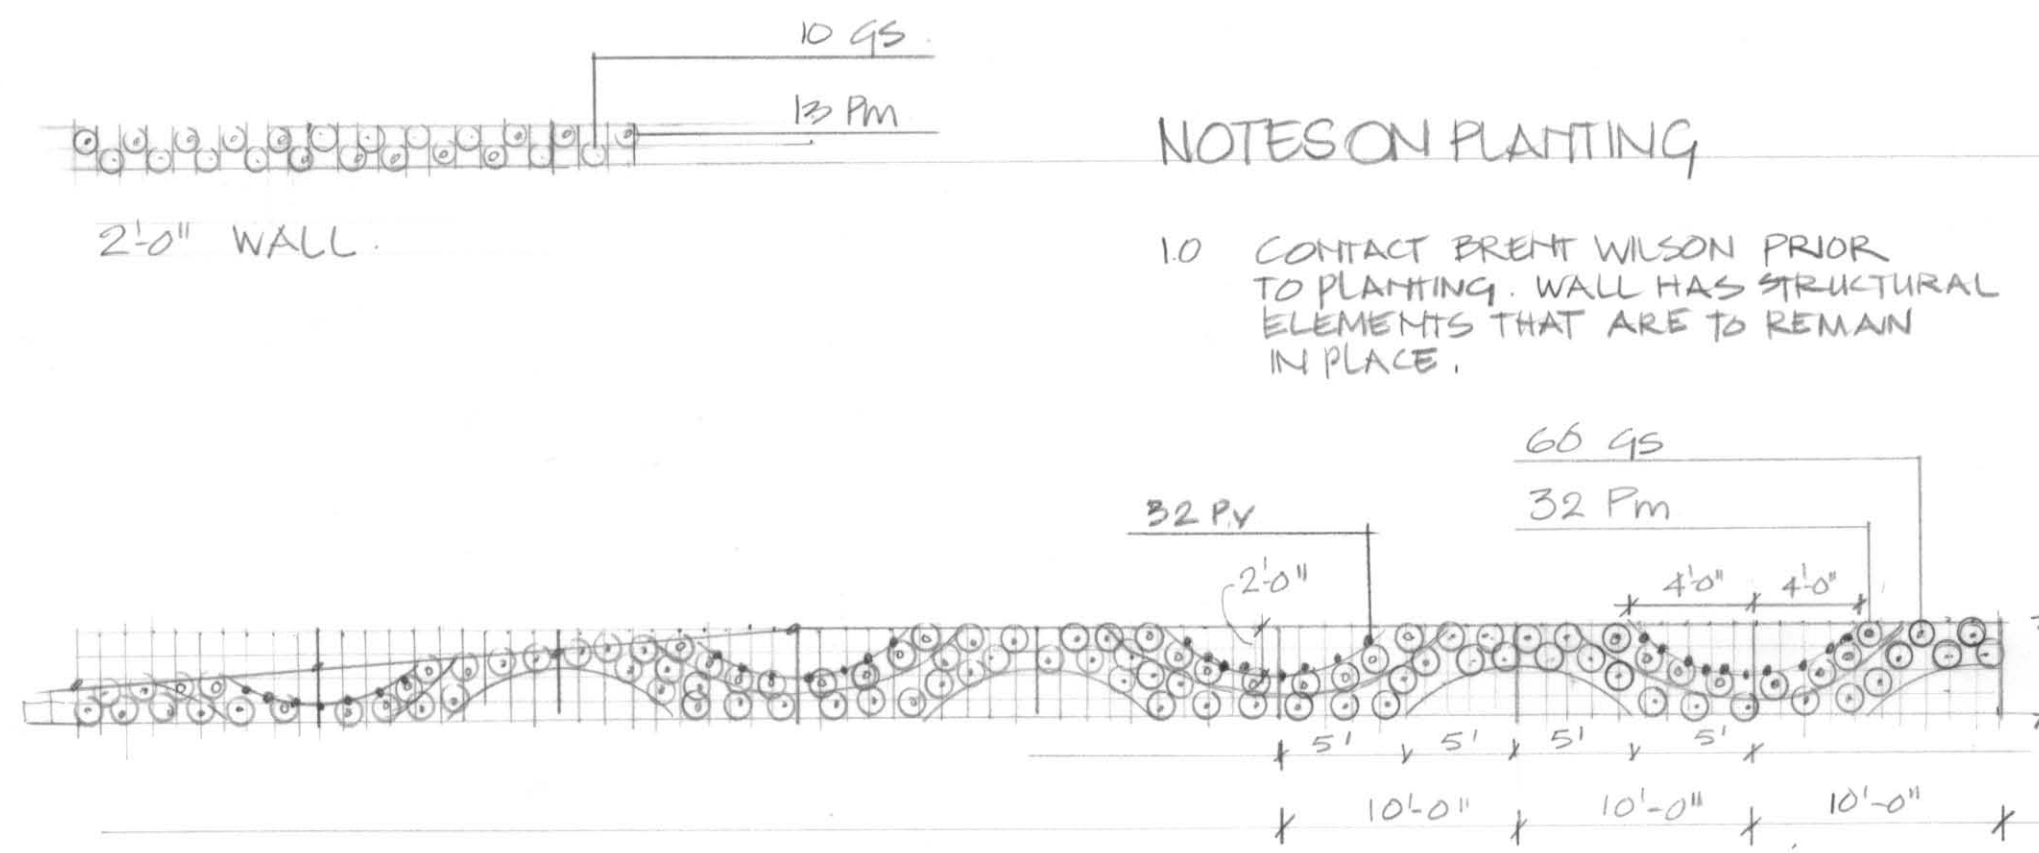


**NOTES ON PLANTING**  
 10 CONTACT BRENT WILSON PRIOR TO PLANTING. WALL HAS STRUCTURAL ELEMENTS THAT ARE TO REMAIN IN PLACE.

EAST ELEVATION 4'-0" → 2'-6" WALL

**BIOEWALE WALL PLANTINGS**

16'-1'-0"

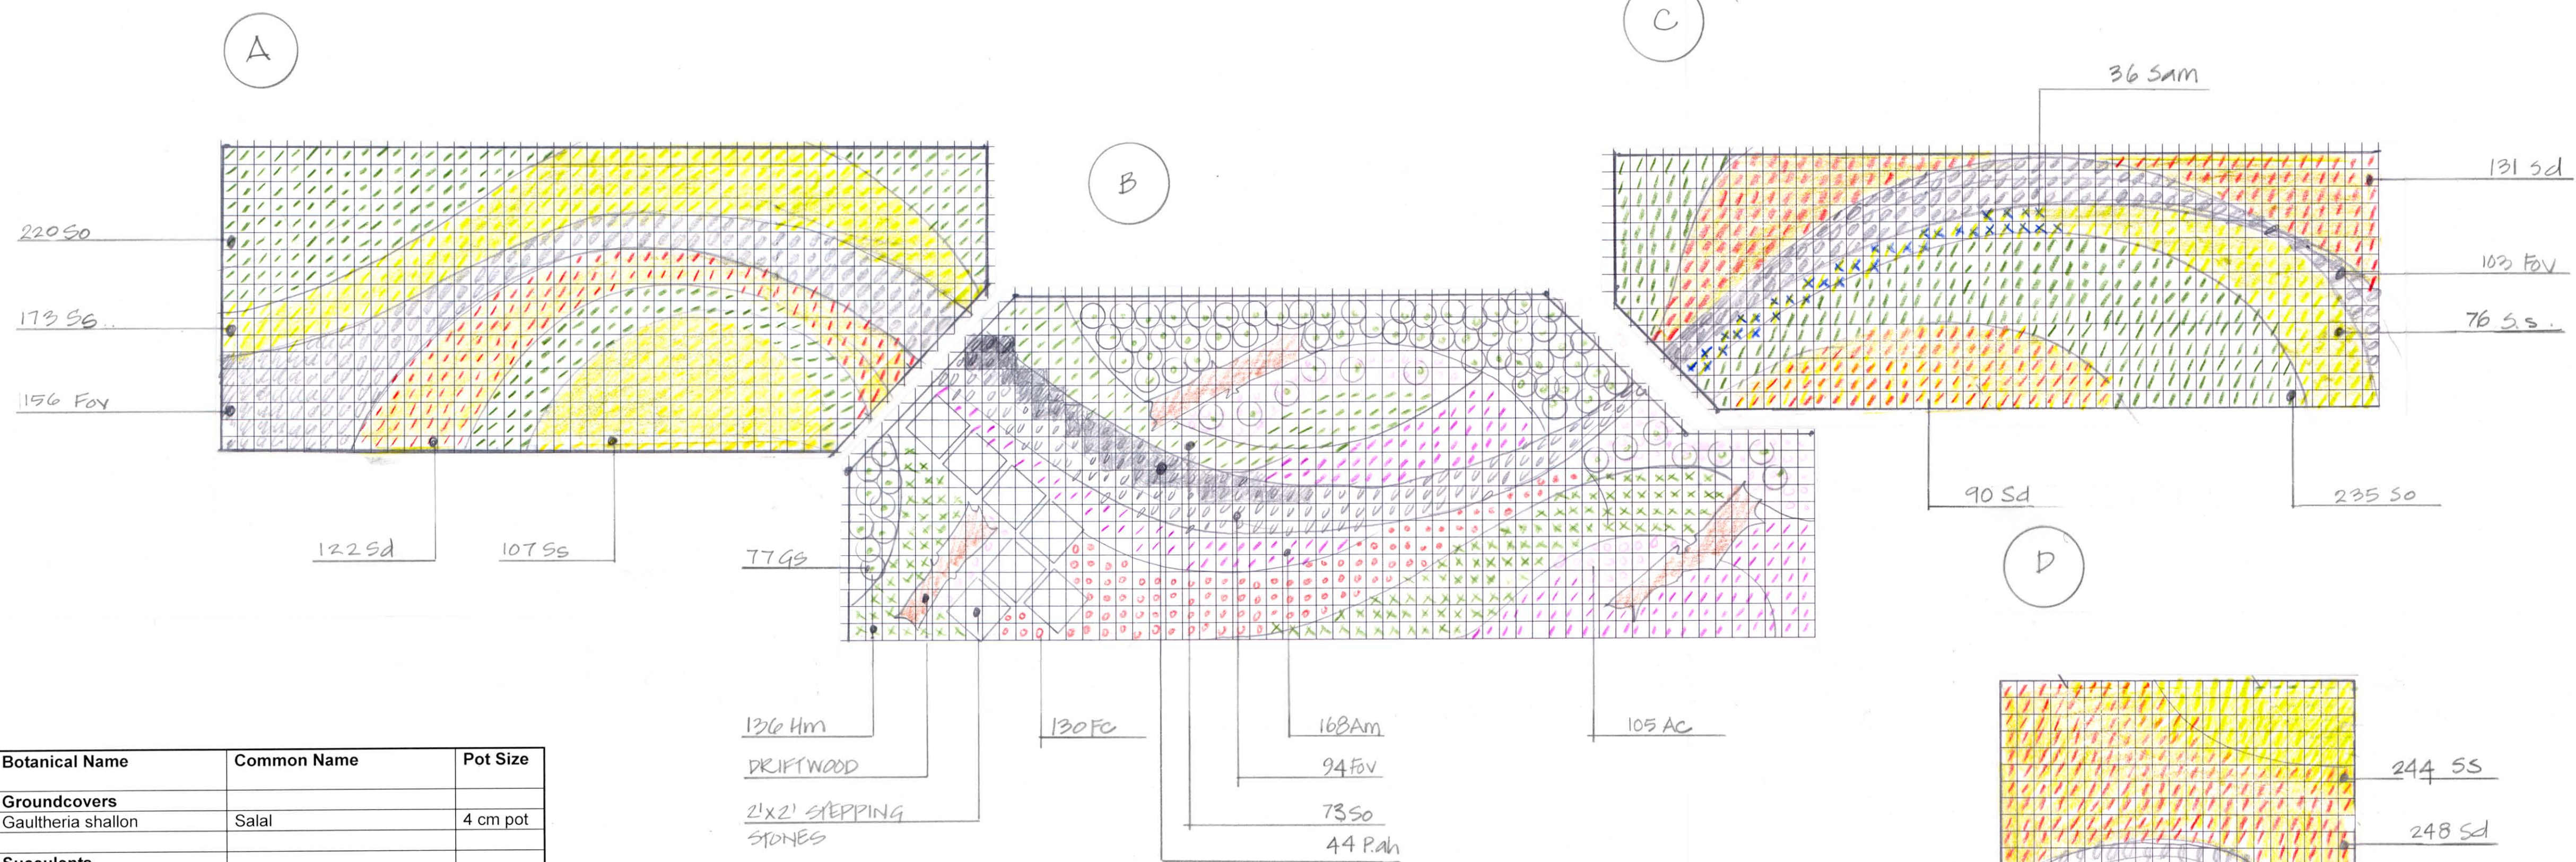

**NOTES:**  
 • GRID ON PLAN IS 8" x 8"  
 • LAND ARCH. TO ASSIST IN LAYOUT & PLACEMENT OF  
 • DRIFTWOOD/BOULDERS  
 • SOIL TO BE BERMED UP BEHIND DRIFTWOOD.

**PLANT LIST**

Key	Total	VIU	On site	A	B	C	D	Botanical Name	Common Name	Pot Size
<b>Groundcovers</b>										
Gs	77	-	77	-	77	-	-	Gaultheria shallon	Salal	4 cm pot
<b>Succulents</b>										
Sam	36	36				36		Sedum album 'Murale'		
So	650	250	400	220	73	235	122	Sedum oreganum	Oregon Stonecrop	Plugs
Sd	591	90	500	122	221	248		Sedum divergens	Spreading Stonecrop	
Ss	600	108	503	280	76	244		Sedum spathulifolium	Broad Leaved Stonecrop	Plugs
<b>Grasses</b>										
Fov	250	250		156	138	103	97	Festuca ovina viriula	Fescue	Plugs
Fs	244	-	200					Festuca sea urchin	Fescue	Plugs
PaH			44					Pennisetum alopecuroides "Hamlyn"	Dwarf Fountain Grass	
<b>Wildflowers</b>										
Ac	105	105			105			Allium cernuum	Nodding Onion	Plugs
Am	168	168			168			Armeria maritima	Sea Pink	Plugs
Cq	-	spring						Camassia quamash	Common camas	Plugs
Fc	130	130			130			Fragaria chiloensis	Coastal strawberry	Plugs
Hm	136	136			136			Heuchera micrantha		
Sd	-	spring						Sisyrinchium douglasii	Douglas's Blue-eyed Grass	Plugs

**GREEN ROOF PLANTING LAYOUT**

Scale: 1/4" = 1'-0"

NO.	1	PLANT LIST & NUMBERS
REV.	2	REVISED
DATE	REV.	DESCRIPTION
CONSULTANT		
<b>VICTORIA DRAKEFORD</b> B.Sc. M.Phil. BCSLA CSLA LANDSCAPE ARCHITECT 236 Pine Street Nanaimo British Columbia V9R 2B6 Phone/Fax: (250) 754 4335		
PROJECT		
ISLAND WEST COAST DEVELOPMENTS McCullough Road Nanaimo BC		
SHEET TITLE		
PLANTING LAYOUT GREEN ROOF BIOSWALE WALL		
SCALE	AS SHOWN	DATE NOV 18/09
DRAWN	VP	CHECKED
PROJECT NUMBER	IWCD 08	
DRAWING NUMBER	L4	